


RECORD OF SURVEY NO. 32-8

IN THE SW 1/4 OF THE SE 1/4 OF SEC 28, T 5N,
 R 25E, MDB&M.



$\Delta = 28^\circ 34'$
 $R = 800'$
 $L = 398.87'$
 $T = 203.67'$

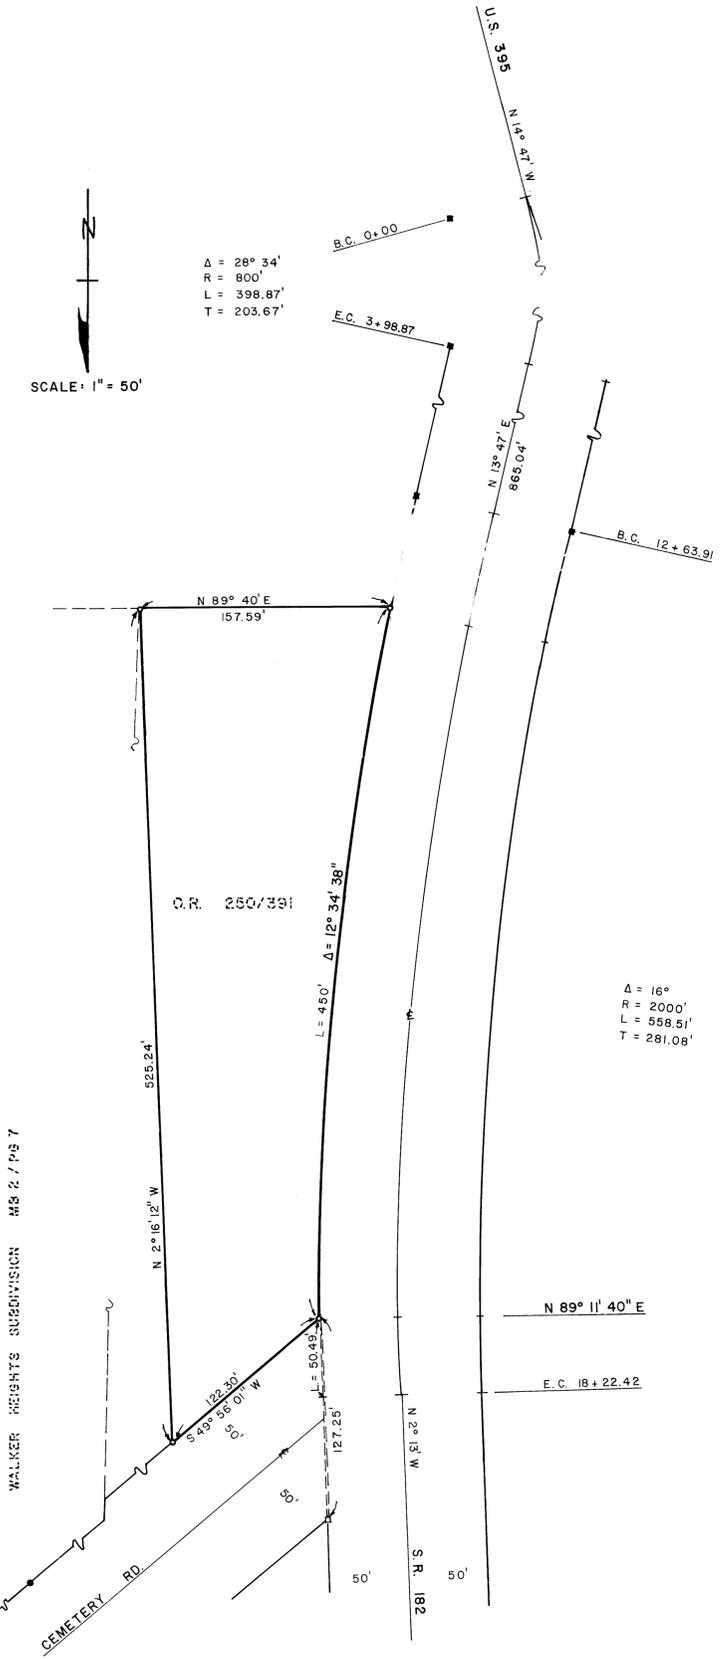

#1011
 RECORDER'S CERTIFICATE
 Filed this 14th day of August,
 1929, at 2:12 P.m. in Book 1
 of Records of Survey at page 41, at the
 request of Philip Myers.
Philip Myers
 County Recorder

SURVEYOR'S CERTIFICATE
 This map correctly represents a survey made by me
 or under my direction in conformance with the
 requirements of the Land Surveyor's Act at the
 request of Philip Myers in May, 1929.
John R. Langford
 R.C.E. No. 27104



COUNTY SURVEYOR'S CERTIFICATE
 This map has been examined for conformance
 with the requirements of the Land Surveyor's
 Act this 14th day of August, 1929.
Richard G. Cook, P.E.
 County Surveyor

BASIS OF BEARING:
 N 13° 47' E, S.R. 182 tangent between Sta 3+98.87
 and Sta 12+63.91.

- LEGEND:
- Found Cal Trans concrete highway monument.
 - Found 6"x6" concrete subdivision monument and tag RCE 7522 per MB 2, Pg 7, O.R.
 - Found 3/8" rebar painted orange. Accepted as lot corners to Lot 2, Block B as shown on MB 2, Pg 7, O.R.
 - Set 1" I.P. and Tag RCE 27104.

R/S VOL I Page 41